


HCT. 186/2018 pt. transmisie

RELEVU C1--PARTER
Scara 1:100

ANEXA Nr. 1.37 la regulament

Nr. cadastral	Suprafata terenului [mp]	Adresa imobilului
316748	3517	Str. Traian Vuia nr. 26
Cartea Funciara nr.	316748	UAT Cluj-Napoca, Jud. Cluj

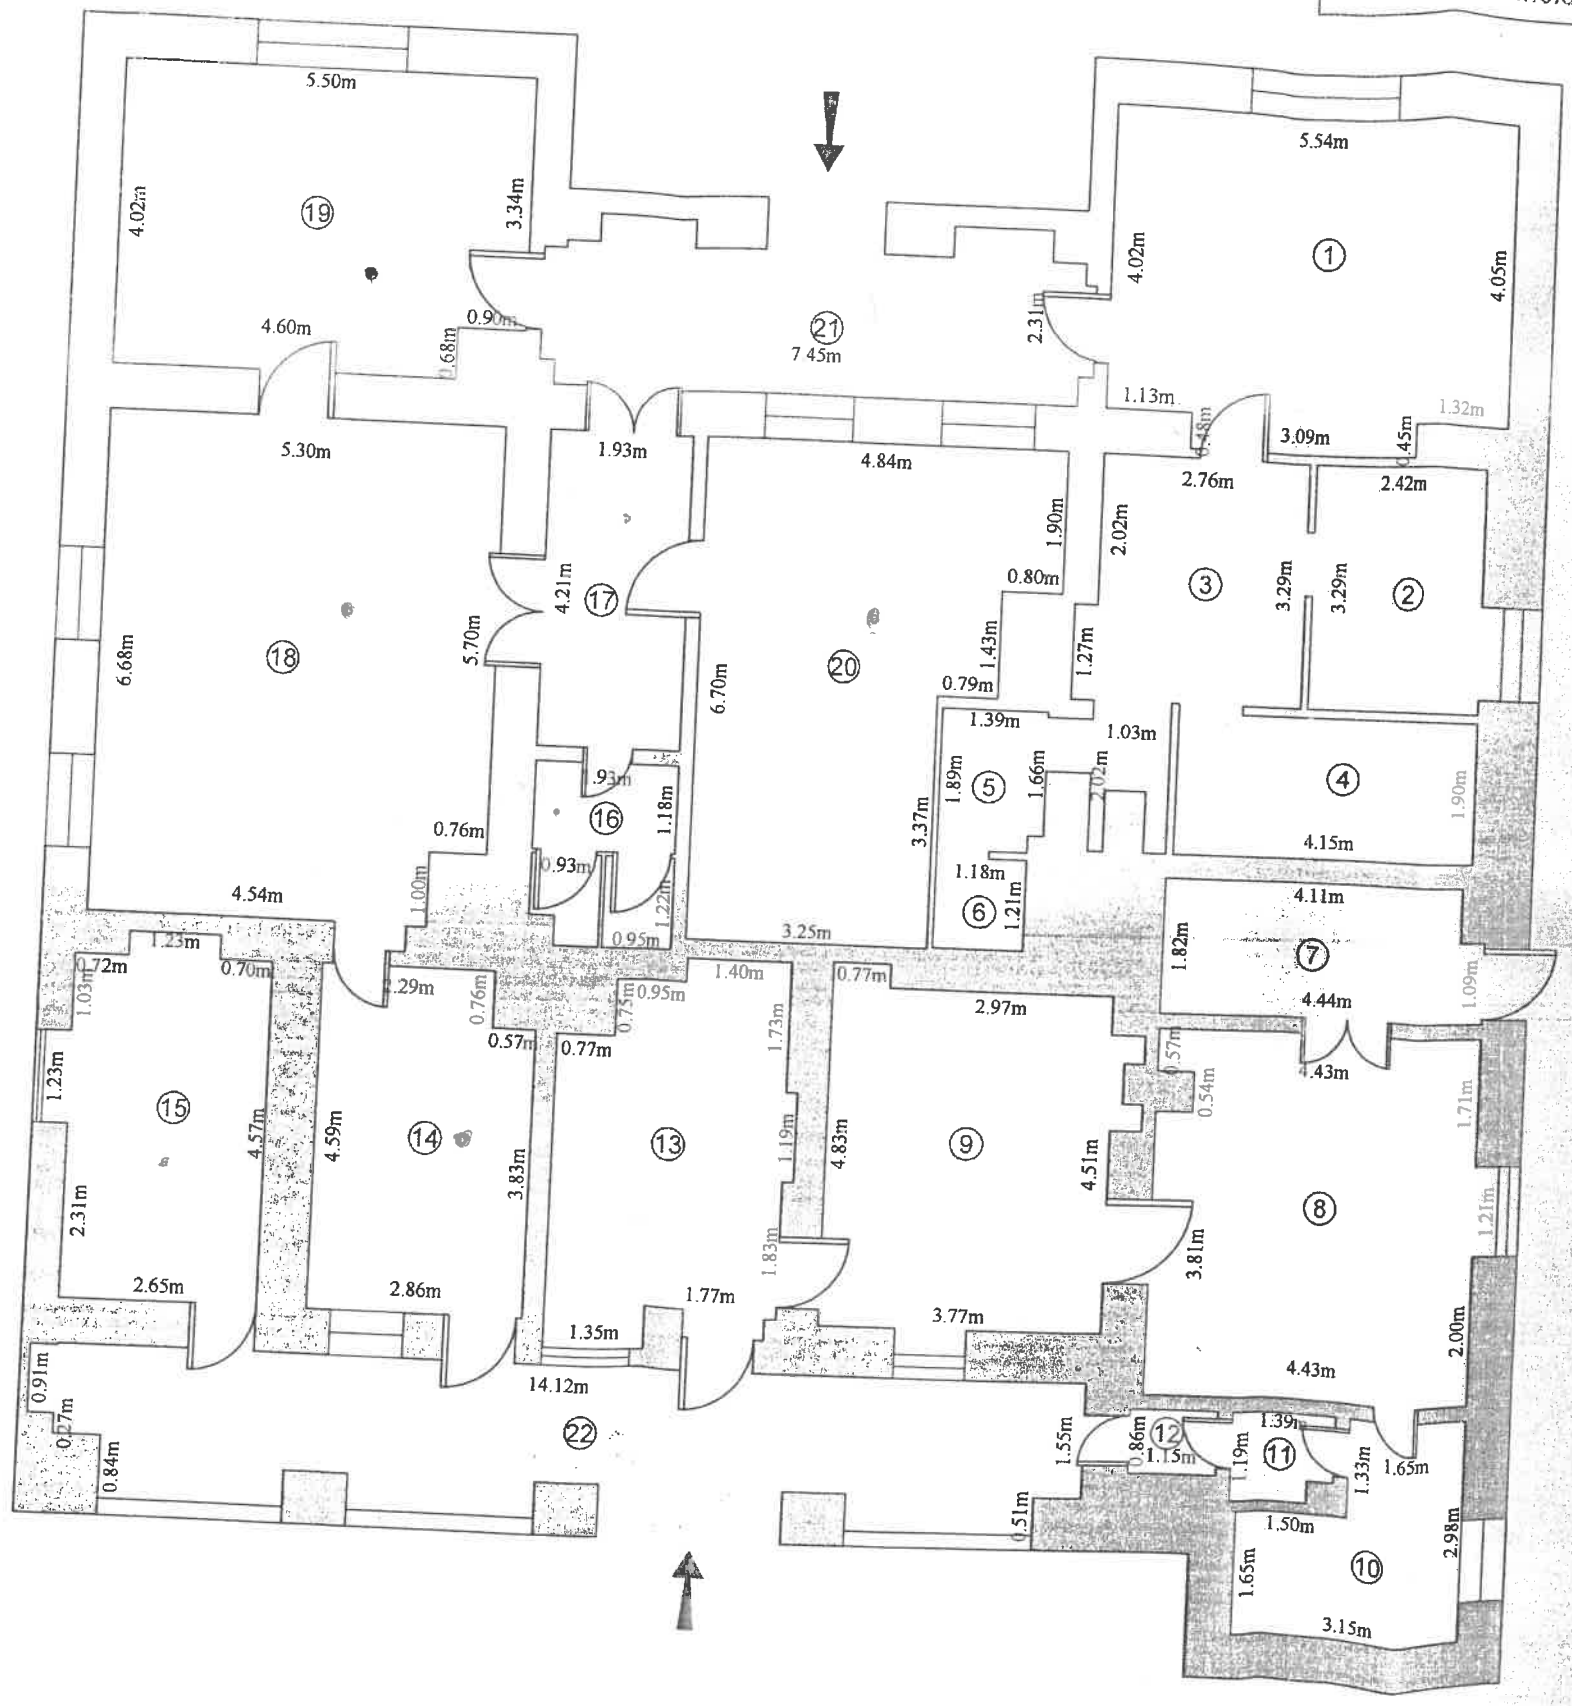

Recapitulatie		
Nr.crt.	Denumire	Suprafata [mp]
1	Farmacie	23.79
2	Birou	8.34
3	Depozit	11.16
4	Depozit	7.89
5	Hol	2.58
6	W.C.	1.43
7	Hol	7.84
8	Sala de asteptare	21.92
9	Cabinet	17.98
10	Magazie	7.39
11	Hol	1.55
12	W.C.	0.99
13	Cabinet	14.79
14	Sala de tratament	12.69
15	Magazie	12.92
16	Grup sanitar	4.44
17	Hol	8.13
18	Receptie	34.71
19	Sala de asteptare	21.50
20	Cabinet	25.93
Suprafata utila		247.97
20	Terasa	14.98
21	Terasa	25.19
Suprafata totala		288.14
Executant	S.C. TOPO H.A.N.S. IMPEX S.R.L.	Data 21.03.2018
Receptionat	Mihai Alexandru	Data

Stampa profesionala a inginerului in constructii si arhitectului in constructii
 S.C. TOPO H.A.N.S. IMPEX S.R.L.
 Seria RO-MB-F
 Nr. 0835
 TOPO H.A.N.S. IMPEX S.R.L.
 Cluj-Napoca