


ANEVA NR. 1

LEGENA:

- spatiu marcat - 14,51 mp

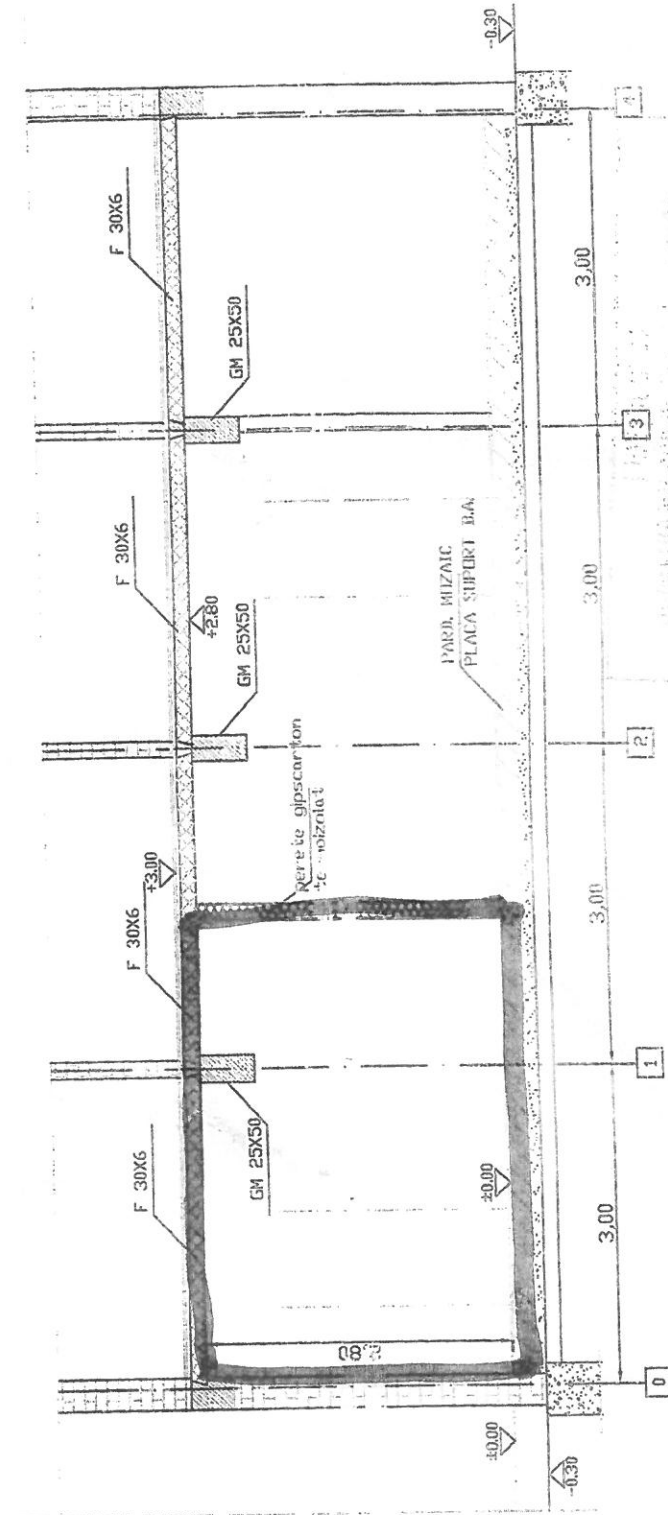

032 29.05.08



Handwritten signature or initials.

CATEGORIA DE IMPORTANTA C. NORMAZIA

BENEFICIAR: DR. PETRISOR FELICIA
STR. BRATES NR.14/41 CLUJ-NAPOCA
MODIFICARI INTERIOARE, SCHIMBARE TAMPPLARIE EXT.
CABINET MEDICAL, STR.FANTANELE NR.3

112/2037/1994
C.F. 8509184

COMPAC

CONFAC ARCHITECT S.R.L. Cluj-Napoca

P49/2007
A05